


OWNER OF RECORD:
JOHN A. & KIM T. SUCCO
22 WALNUT AVENUE
HAMPTON, NH 03842
DEED REFERENCE: RCRD 3653-2925
LOT MERGER RCRD 5480-1733
TAX MAP 223 LOT 1A
ZONING CLASS: RB
REFERENCE RCRD PLAN C28775


BUILDING PERMIT APPLICATION PLAN
22 WALNUT AVENUE
HAMPTON, NH
SCALE: 1"=40' DEC 15, 2017
STOCKTON SERVICES
HAMPTON, NH

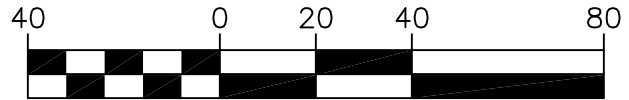

SUBJECT PROPERTY (1.85 AC±) LIES ENTIRELY WITHIN THE 250' PROTECTED SHORELAND BUFFER. A PORTION OF THE LOT LIES WITHIN FEMA FLOOD HAZARD ZONE AE (ELEV 9). REFERENCE FEMA FIRM PANEL 33015C0441E-05/17/2005 PROPOSED STRUCTURE LIES OUTSIDE OF BOTH 100' TIDAL BUFFER AND FLOOD ZONE AE. REFERENCE SHORELAND APPLICATION PLAN FOR ADDITIONAL INFORMATION.



12/15/17

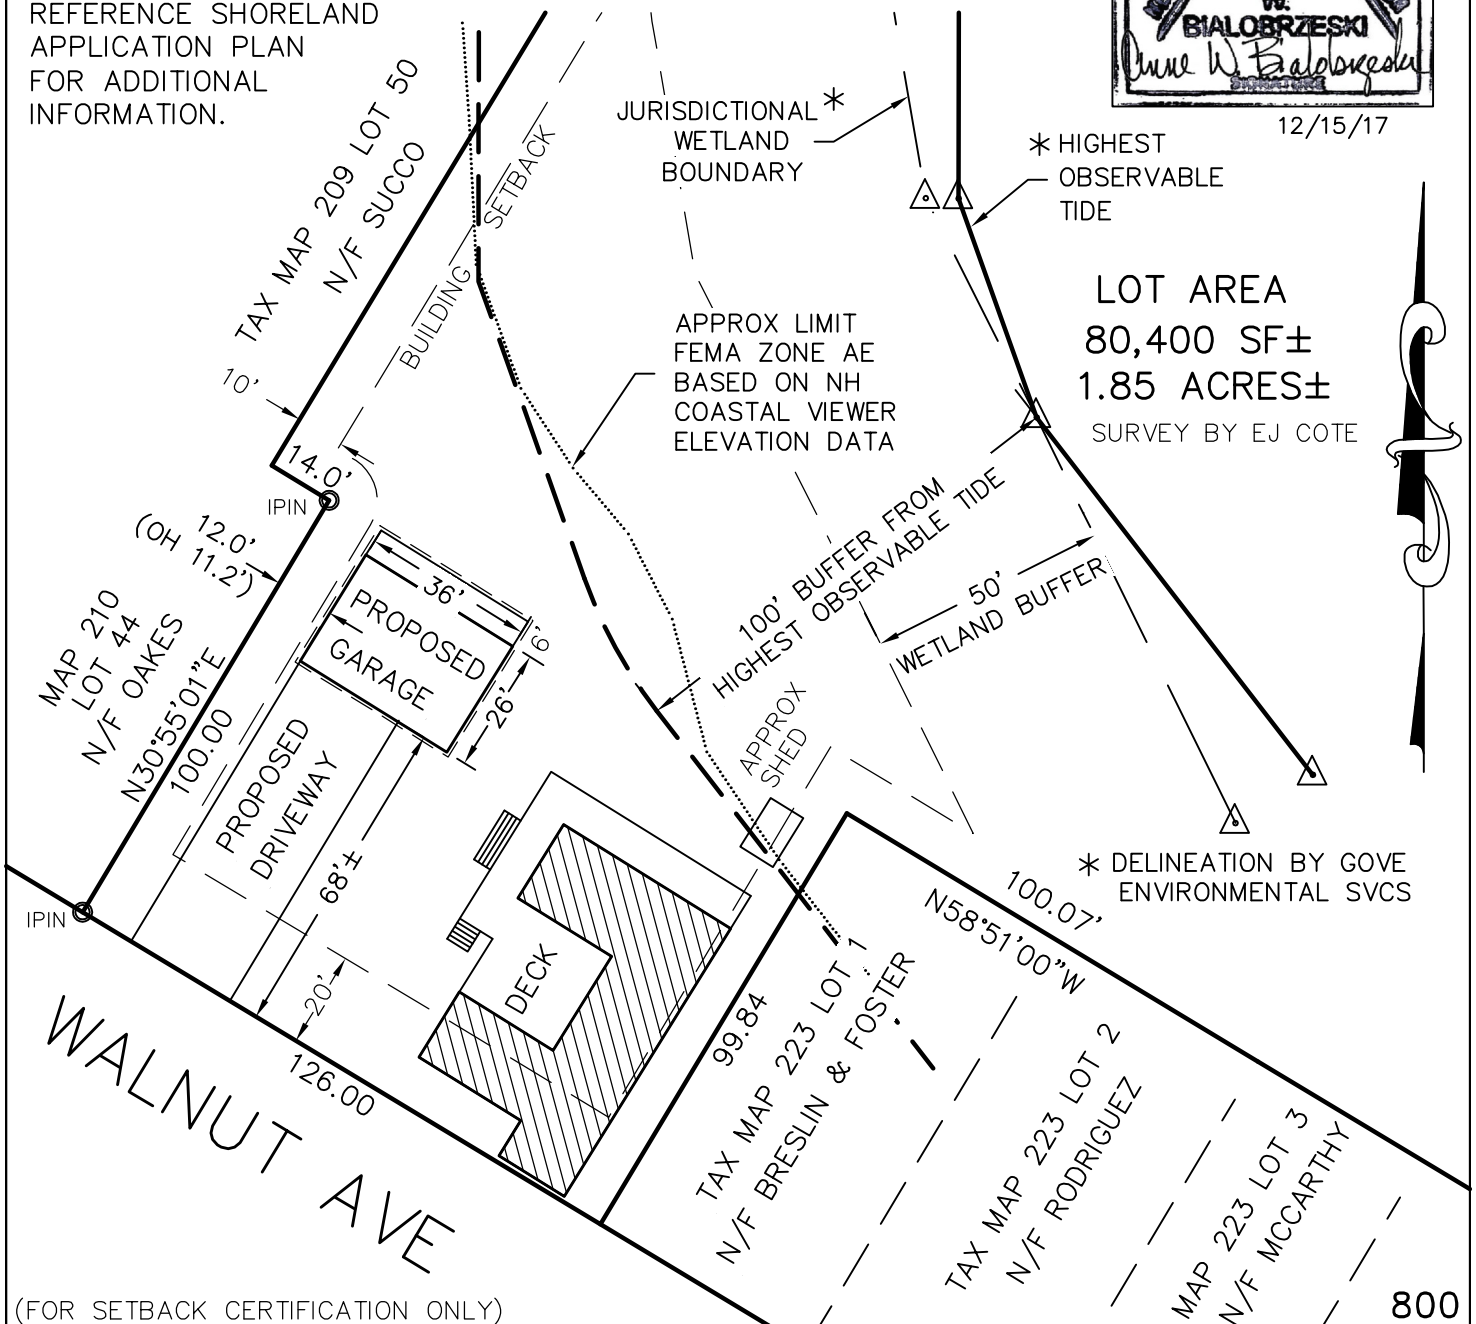

(FOR SETBACK CERTIFICATION ONLY)